


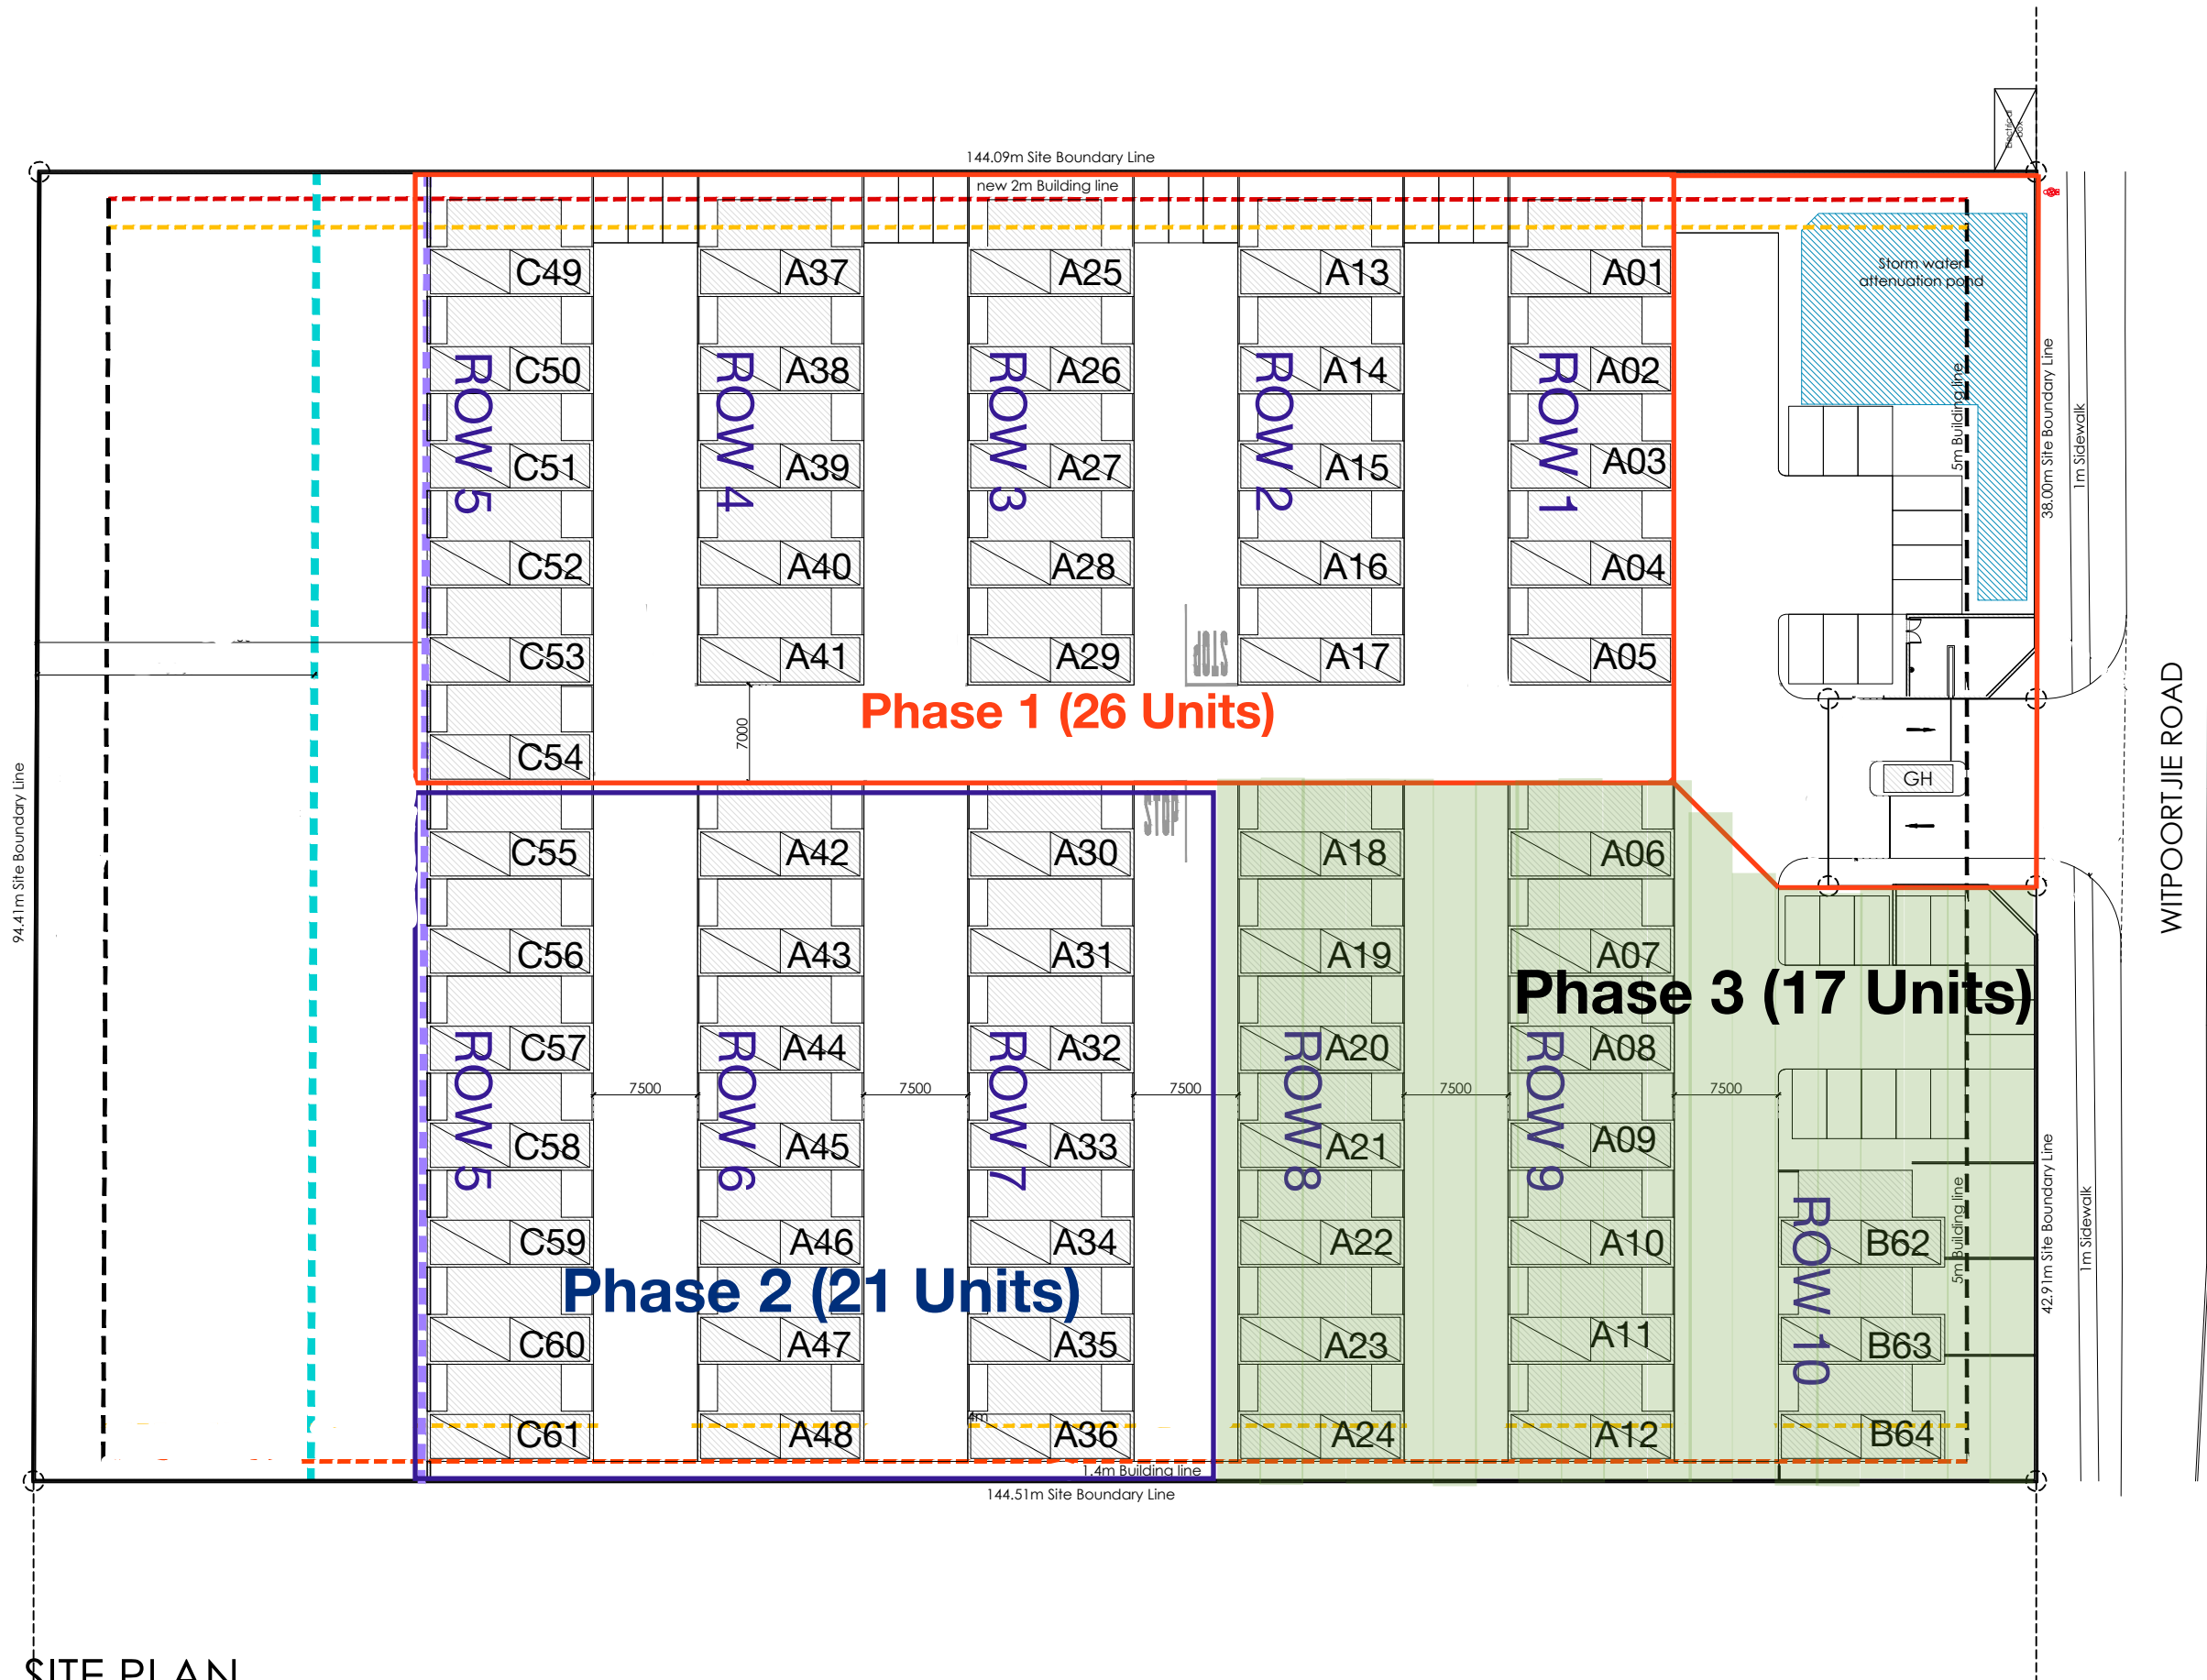

SITE PLAN
SCALE 1:500

civil engineering
c: +27 82 457 6368
admin@ljpienaar.co.za
lj pienaar consulting engineers &
associates cc. pr.eng. b.eng(civil)
reg no 20040084

architecture
c: +27 82 313 1449
admin@ljpienaar.co.za
ljpienaar architecture ltd (pty)
PrArchD 21284 / PrArch 21756

LJP
ARCHITECTURE

PROJECT
**NEW TOWNHOUSE
DEVELOPMENT ON STAND 154
DENNEOORD EXT.14**

CLIENT

Tel:
Email:

ENGINEER'S SIGNATURE _____ DATE _____

002
001
000
COUNCIL SUBMISSION

I hereby approve this drawing (s) for the design contained herein an (s) for submission
to the Local Authority for their approval

DRAWING TITLE

DRAWING NUMBER
A151-09-19-501-00

LJP ARCHITECTURE
C: +27 82 313 1449 / darryl@ljpienaar.co.za
ljpienaar architecture ltd (pty) PrArch 21756 / PAD21284

REV. **00**
SCALE:
1:500
DATE:
31-10-2019
DRAWN
D Pienaar
SHEET
1/1