


SKETCH PLAN

PROPOSED SUBDIVISION of the REMAINDER of PORTION 103
of the FARM RIETFontein No.189-IQ

MOGALE CITY LOCAL MUNICIPALITY

Notes

1. The figure A B C D E A represents the Remainder of Portion 103 in extent 7,813 Hectares.
2. The figure A B g f k n A represents Proposed Portion 1 of the Remainder of Portion 103 in extent 2,188 Hectares.
3. The figure f g h j f represents Proposed Portion 2 of the Remainder of Portion 103 in extent 2,009 Hectares.
4. The figure j h C D E n k j represents Proposed Portion 3 of the Remainder of Portion 103 in extent 3,694 Hectares.
5. The figure n C D E n represents a Servitude of Right of Way 15,74m wide vide Diagram S.G. No.A 5172/1944
6. The figure n f k m n represents a Proposed Servitude of Right of Way, 6,00 metres wide, over Proposed Portion 1 in favour of Proposed Portion 2.
7. Co-ordinate System WGS 27 with no constants.
8. Heights are based on Mean Sea Level.
9. Dimensions are approximate and are subject to final survey.

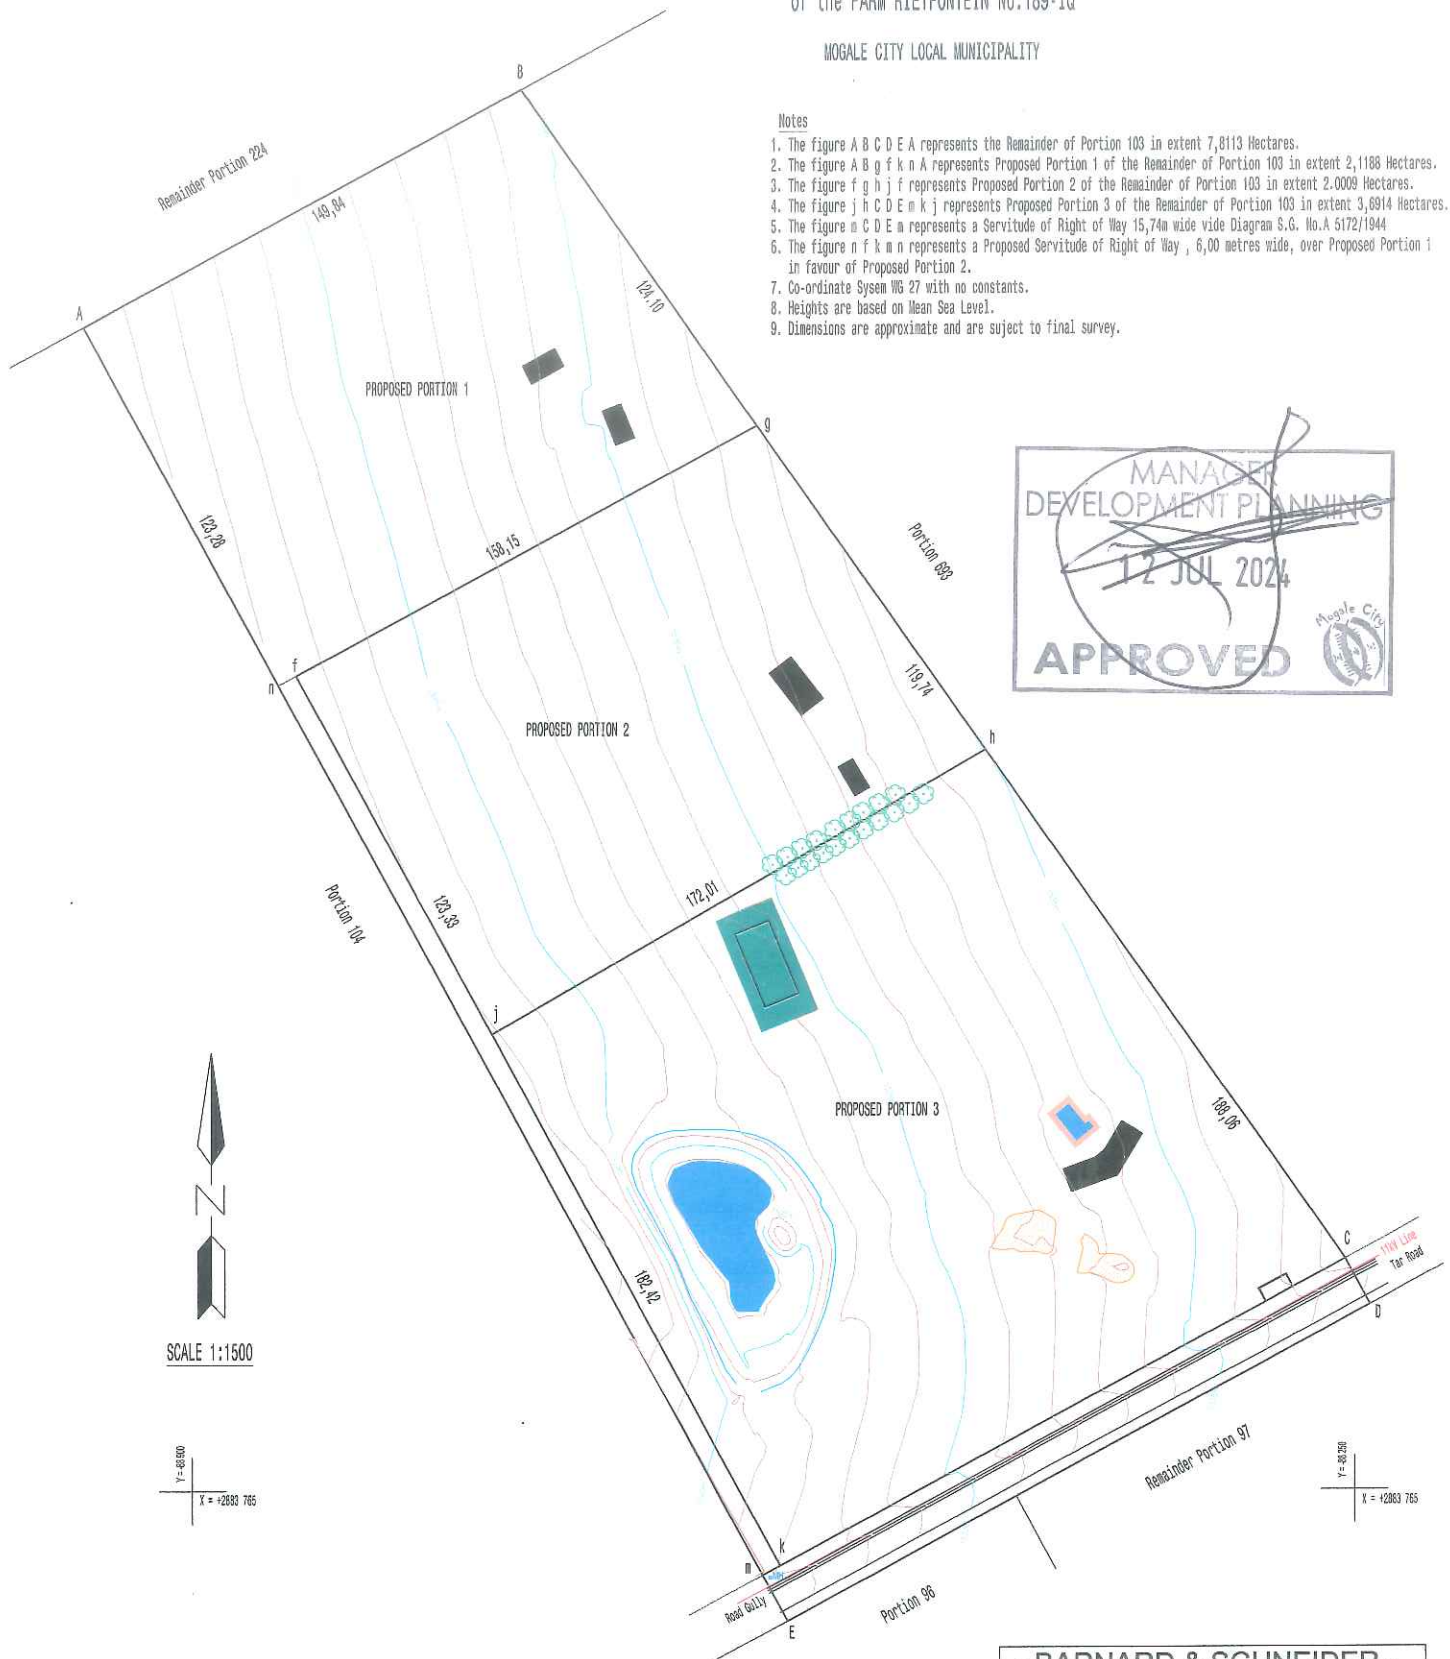

SCALE 1:1500

Rev 1 06/06/2024

File No. 4148	Compt Ref 4148
Drawn P R Barnard	Date 17/11/2023

- BARNARD & SCHNEIDER -
LAND SURVEYORS & AERIAL SURVEY CONSULTANTS
ENGINEERING & TOPOGRAPHICAL SURVEYORS
SECTIONAL TITLE CONSULTANTS
Tel. +2711 704 0735
Cell. +2783 229 0038
Email: sandd@iscall.co.za
www.barnardschneider.com